


16280-P
b.k. keepel

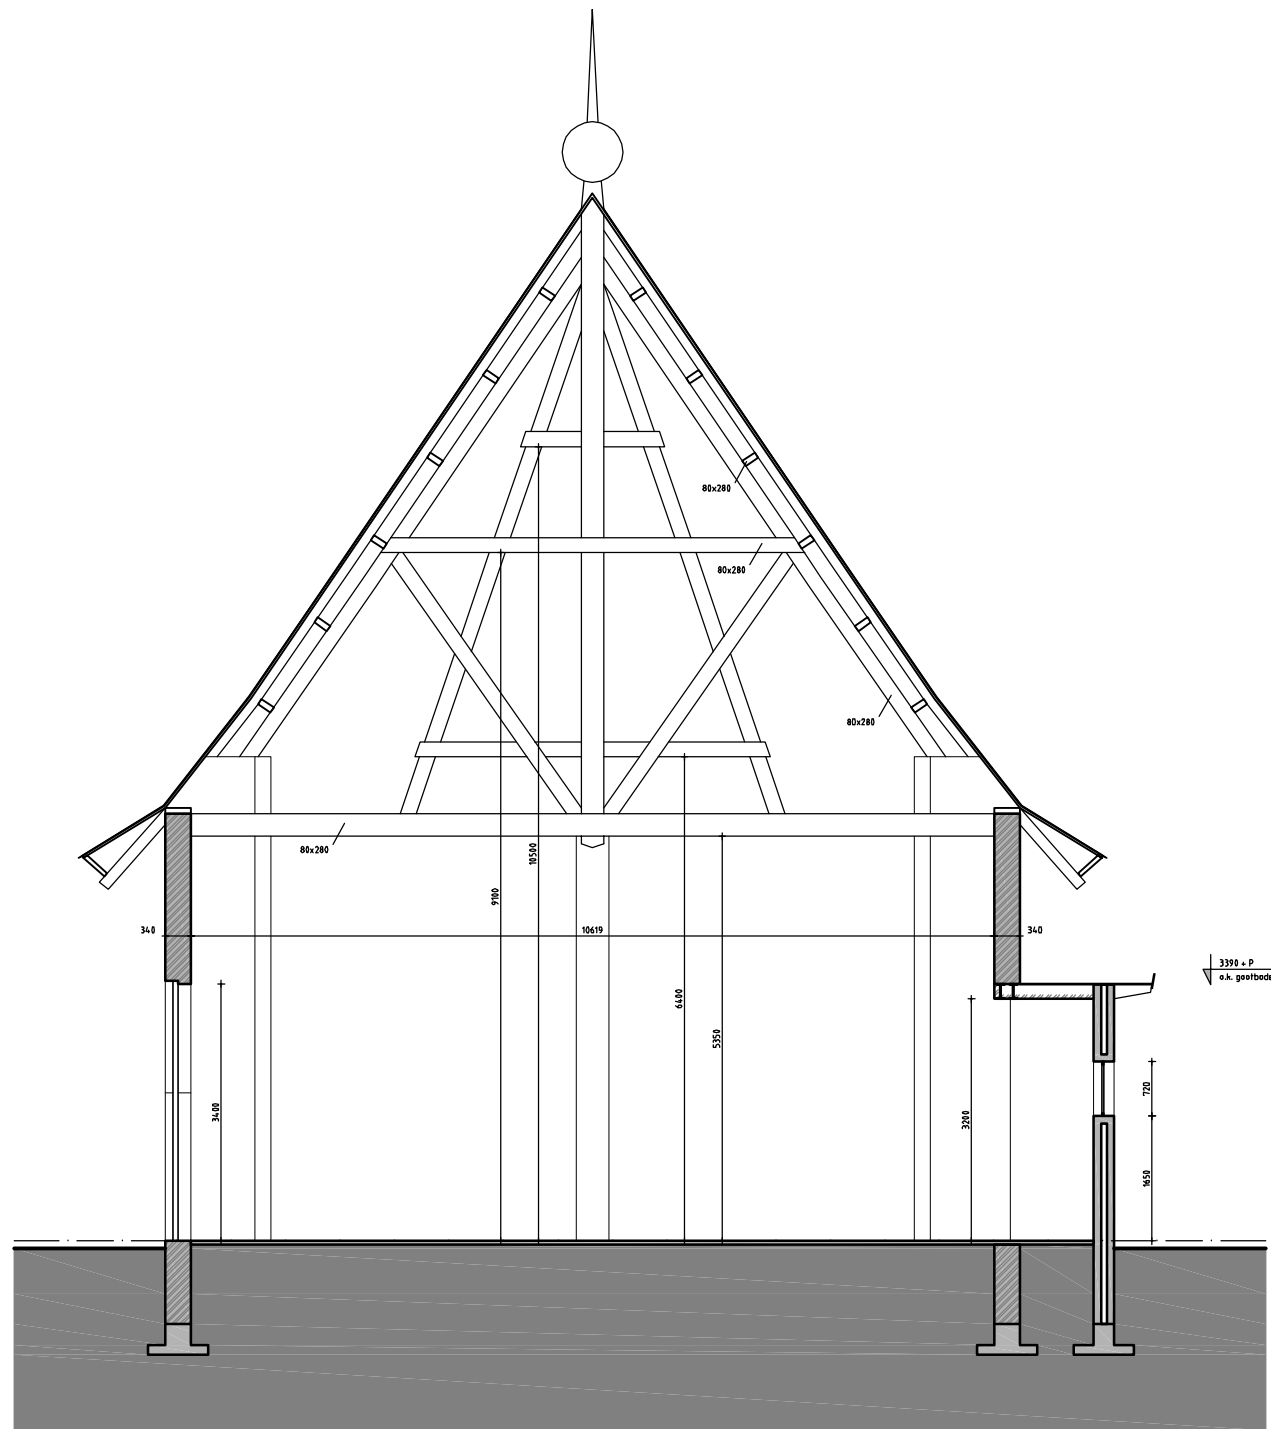


DOORSNEDE A-A

1678-P
o.k. dakvlak

Peil 0
b.k. vier

1508-P
o.k. fundering

3394-P
o.k. goetboden

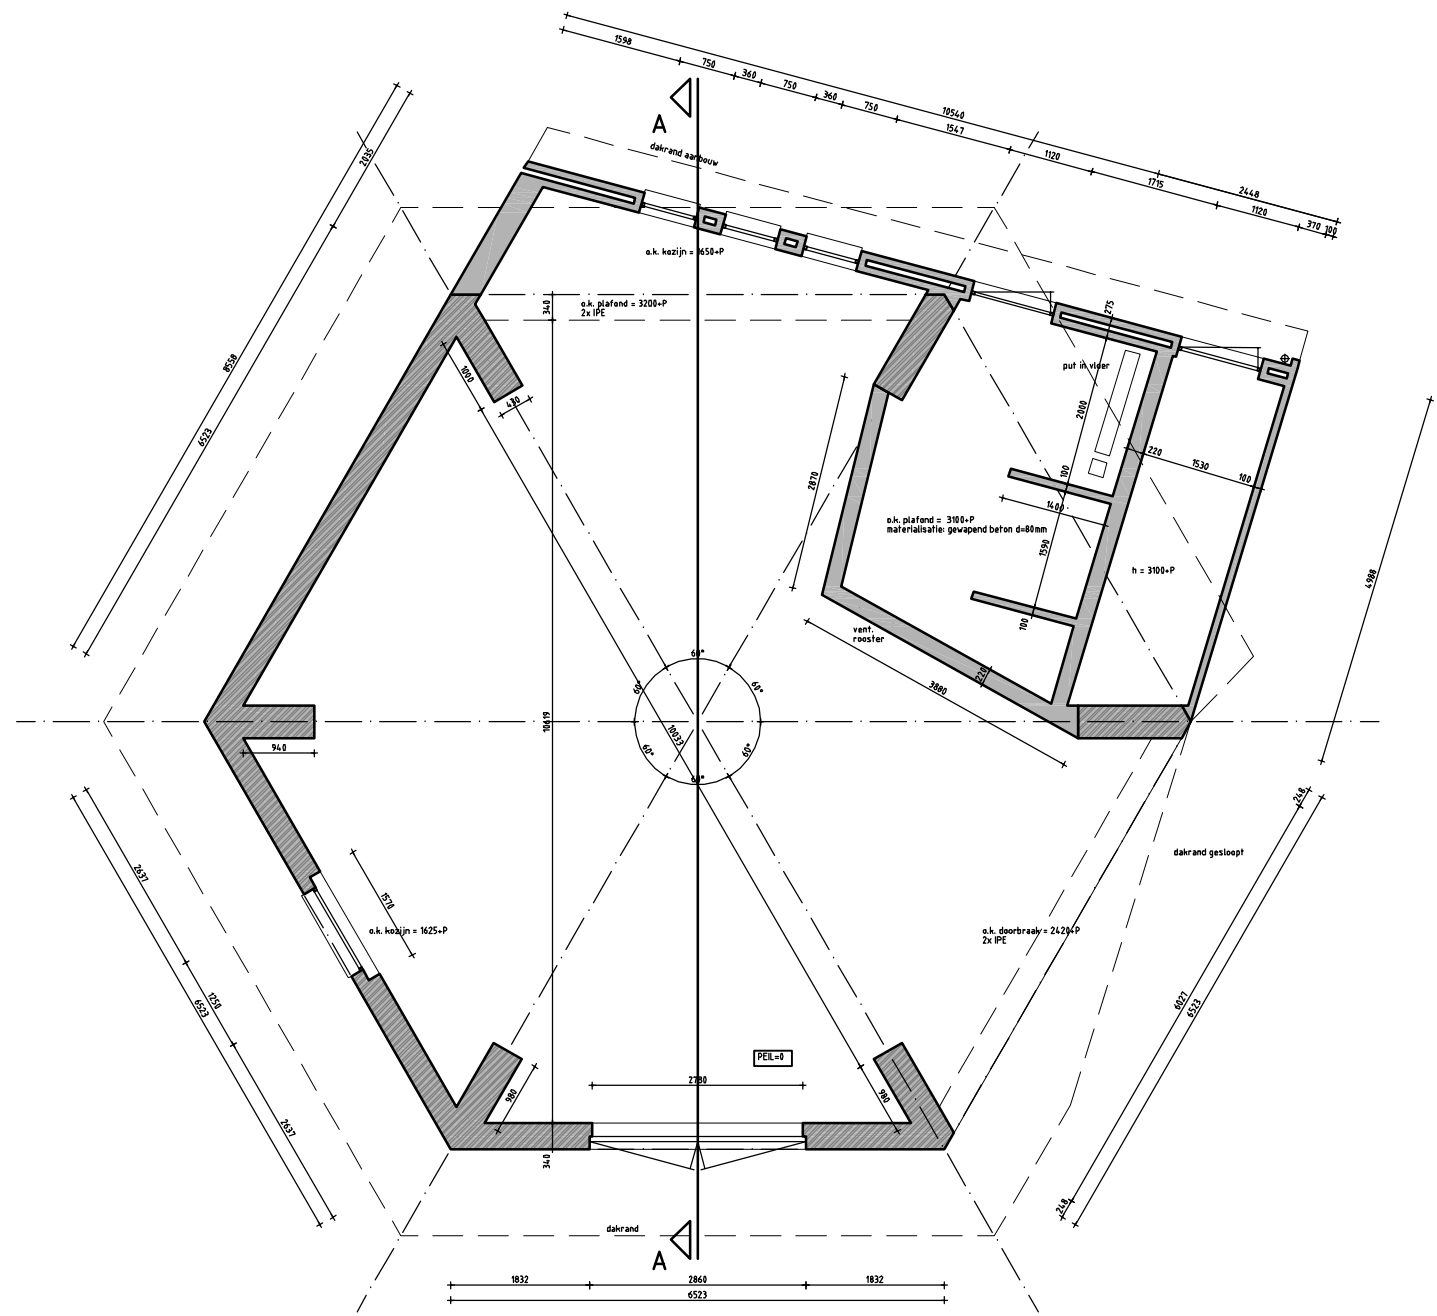

PLATTEGROND

A

A